


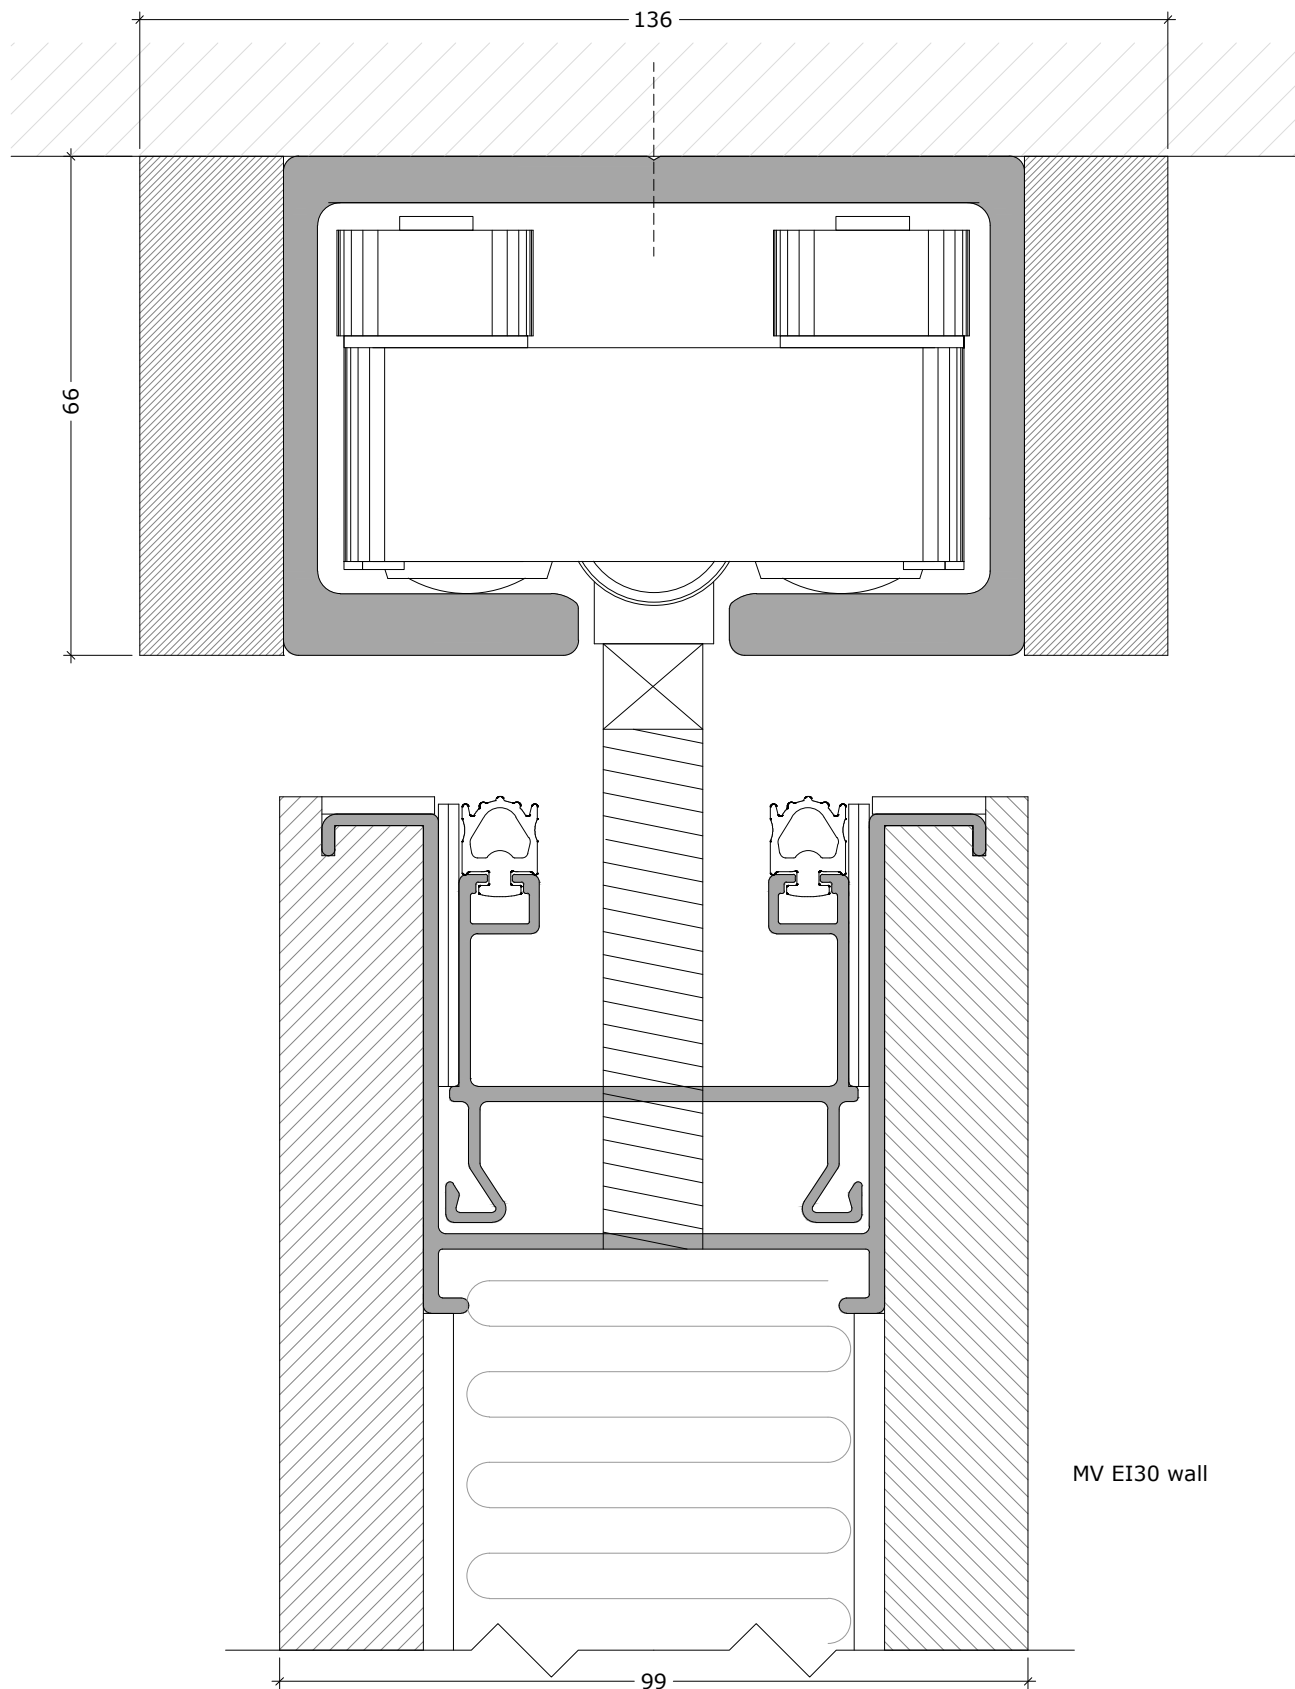

FOR PRESENTATION PURPOSE ONLY
 DO NOT USE FOR INSTALLATION



DEKO
 Tlf./Tel: +45 43 55 77 11
 www.deko.dk / www.deko.com

Projekt/Project:
 DEKO MV

Sags Nr./Case No.:

Emne/Subject:

Dato/Date:
 2021-04-27

Tegn. Nr. Sheet No. 1/1

Mål/Scale: 1:1

L1D
 Movable EI30 wall
 Section L1D+L3B

Revideret/Revision:
 2021-05-12-V01

Signatur Signature MAS