


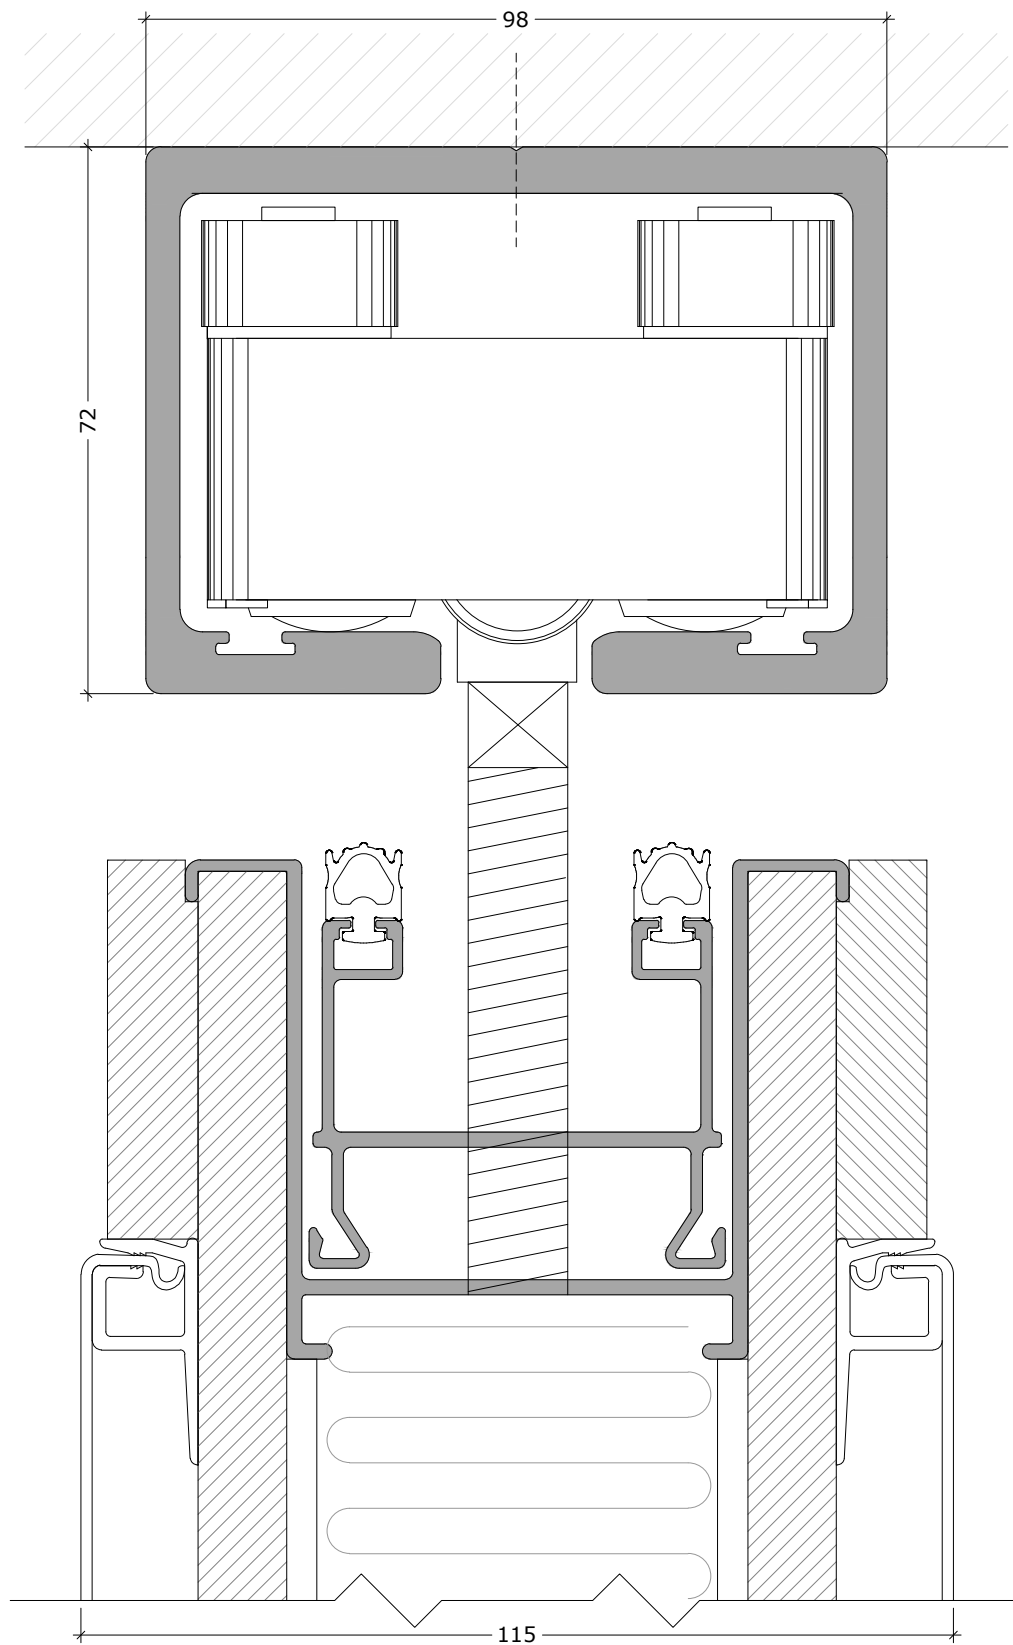

FOR PRESENTATION PURPOSE ONLY
 DO NOT USE FOR INSTALLATION



DEKO

Tlf./Tel: +45 43 55 77 11
www.deko.dk / www.deko.com

Projekt/Project:

DEKO MV

Sags Nr./Case No.:

Emne/Subject:

L1E
 Textile movable wall with sound absorbing felt
 Section L1E+L3C

Dato/Date:

2021-04-27

Tegn. Nr.
 Sheet No. 1/1

Mål/Scale: 1:1

Revideret/Revision:
 2021-05-12-V01

Signatur
 Signature MAS